


Exhibit G

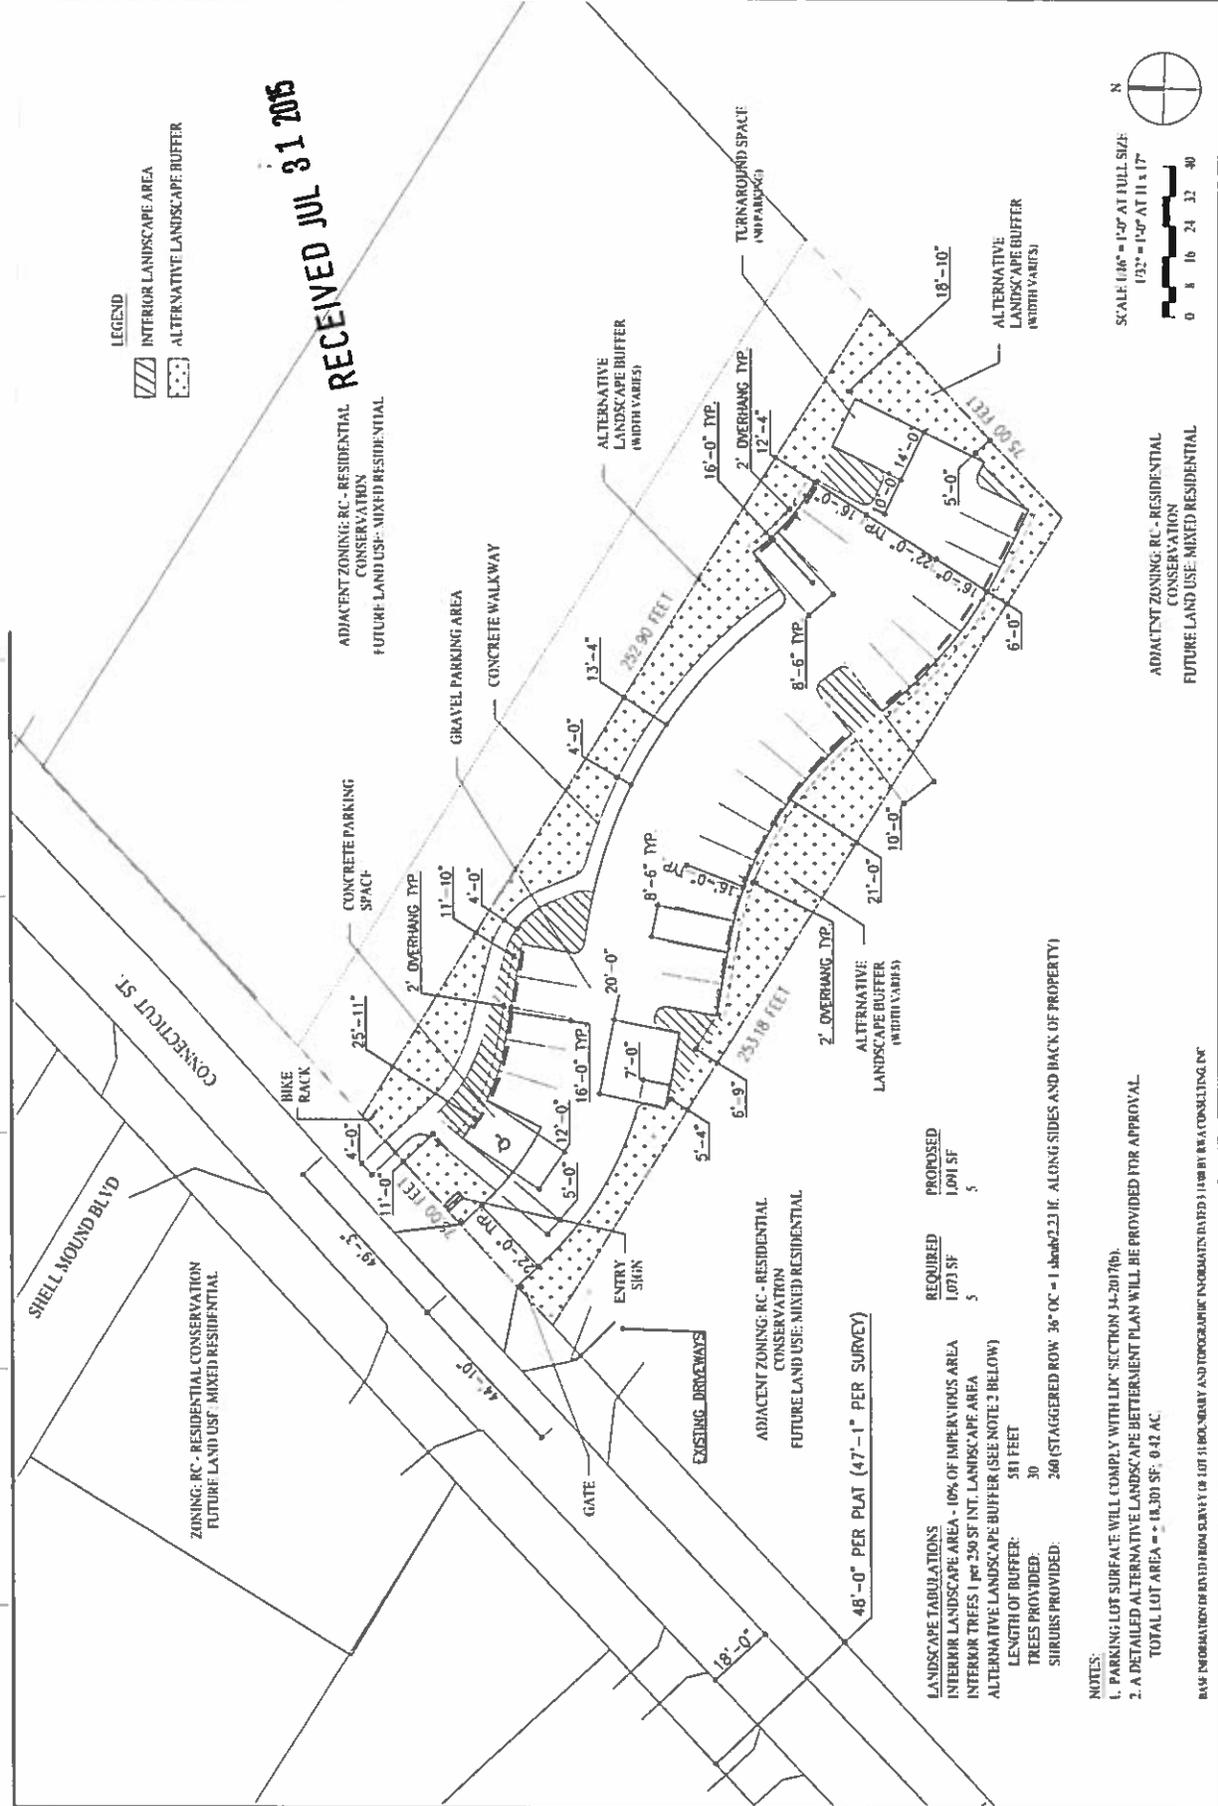

LEGEND
 INTERIOR LANDSCAPE AREA
 ALTERNATIVE LANDSCAPE BUFFER

RECEIVED JUL 31 2015

ADJACENT ZONING: RC - RESIDENTIAL CONSERVATION
 FUTURE LAND USE: MIXED RESIDENTIAL

SCALE: 1/8" = 1'-0" AT FULL SIZE
 1/32" = 1'-0" AT 11 x 17"
 0 8 16 24 32 40

ADJACENT ZONING: RC - RESIDENTIAL CONSERVATION
 FUTURE LAND USE: MIXED RESIDENTIAL

LANDSCAPE TABULATIONS	REQUIRED	PROPOSED
INTERIOR LANDSCAPE AREA - 10% OF IMPERVIOUS AREA	1,073 SF	1,091 SF
INTERIOR TREES 1 per 250 SF INT. LANDSCAPE AREA		
ALTERNATIVE LANDSCAPE BUFFER (SEE NOTE 3 BELOW)		
LENGTH OF BUFFER:	581 FEET	
TREES PROVIDED:	30	
SHRUBS PROVIDED:	360 (STAGGERED ROW: 36" OC - 1 shrub/2.33 LF. ALONG SIDES AND BACK OF PROPERTY)	

- NOTES:**
- PARKING LOT SURFACE WILL COMPLY WITH LDC SECTION 34-2017(b).
 - A DETAILED ALTERNATIVE LANDSCAPE BETTERMENT PLAN WILL BE PROVIDED FOR APPROVAL.
- TOTAL LOT AREA = 10,301 SF = 0.42 AC.

BASE INFORMATION DERIVED FROM SURVEY OF LOT 51, 600, 600'X AND TOPOGRAPHIC INFORMATION DATED 11/18/04 BY WEA CONSULTING, INC.

SHELL MOUND BLVD
 CONNECTICUT ST
 ZONING: RC - RESIDENTIAL CONSERVATION
 FUTURE LAND USE: MIXED RESIDENTIAL

ADJACENT ZONING: RC - RESIDENTIAL CONSERVATION
 FUTURE LAND USE: MIXED RESIDENTIAL

48'-0" PER PLAT (47'-1" PER SURVEY)